

DISCLAIMER

This document and its contents are the copyright of JEGANATH JB ARCHITECTS. Any party receiving this document does so in confidence and agrees that any of the information contained herein shall not be reproduced in whole or in part or disclosed to others without the prior written consent of the architect.

DOCUMENT CONTROL STATUS

DESIGN APPROVAL

REVISIONS

PROJECT

OFFICE INTERIOR
ADMIN BLOCK, IIT MADRAS.

CLIENT

IIT Madras

DRAWING TITLE

OFFICE INTERIOR LAYOUT -
OPTION - 07

22 MAY 2018	SCALE A3 - 1:100	DRAWN BY JSR
PROJECT NO.	DRAWING NO. S - 07	REVISION NO. REV

CHECKED AND APPROVED BY
Ar. Jeganath.J.Balakrishnan

JEGANATH JB ARCHITECTS

Tel(m): 91 - 9840570026, 044-42069848
Email : jeganathjb@gmail.com
Web : www.jeganathjbarchitects.carbonmade.com
Address: No.1, 4th floor, Habib Complex,
Durghabai Deshmukh Road,
R.A.Puram, Chennai - 28.

DISCLAIMER

This document and its contents are the copyright of JEGANATH JB ARCHITECTS. Any party receiving this document does so in confidence and agrees that any of the information contained herein shall not be reproduced in whole or in part or disclosed to others without the prior written consent of the architect.

DOCUMENT CONTROL STATUS

WORKING DRAWING

REVISIONS

PROJECT

OFFICE INTERIOR
ADMIN BLOCK, IIT MADRAS.

CLIENT

IIT Madras

DRAWING TITLE


WALL MARKING LAYOUT

DATE	SCALE	DRAWN BY
27 JUNE 2018	A3 - 1:100	JSR
PROJECT NO.	DRAWING NO.	REVISION NO.
00 - IITMAB	W - 100	REV

CHECKED AND APPROVED BY
Ar. Jeganath.J.Balakrishnan

JEGANATH JB ARCHITECTS

Tel(m): 91 - 9840570026, 044-42069848
Email : jeganathjb@gmail.com
Web : www.jeganathjbarchitects.carbonmade.com
Address: No.1, 4th floor, Habib Complex,
Durghabai Deshmukh Road,
R.A.Puram, Chennai - 28.

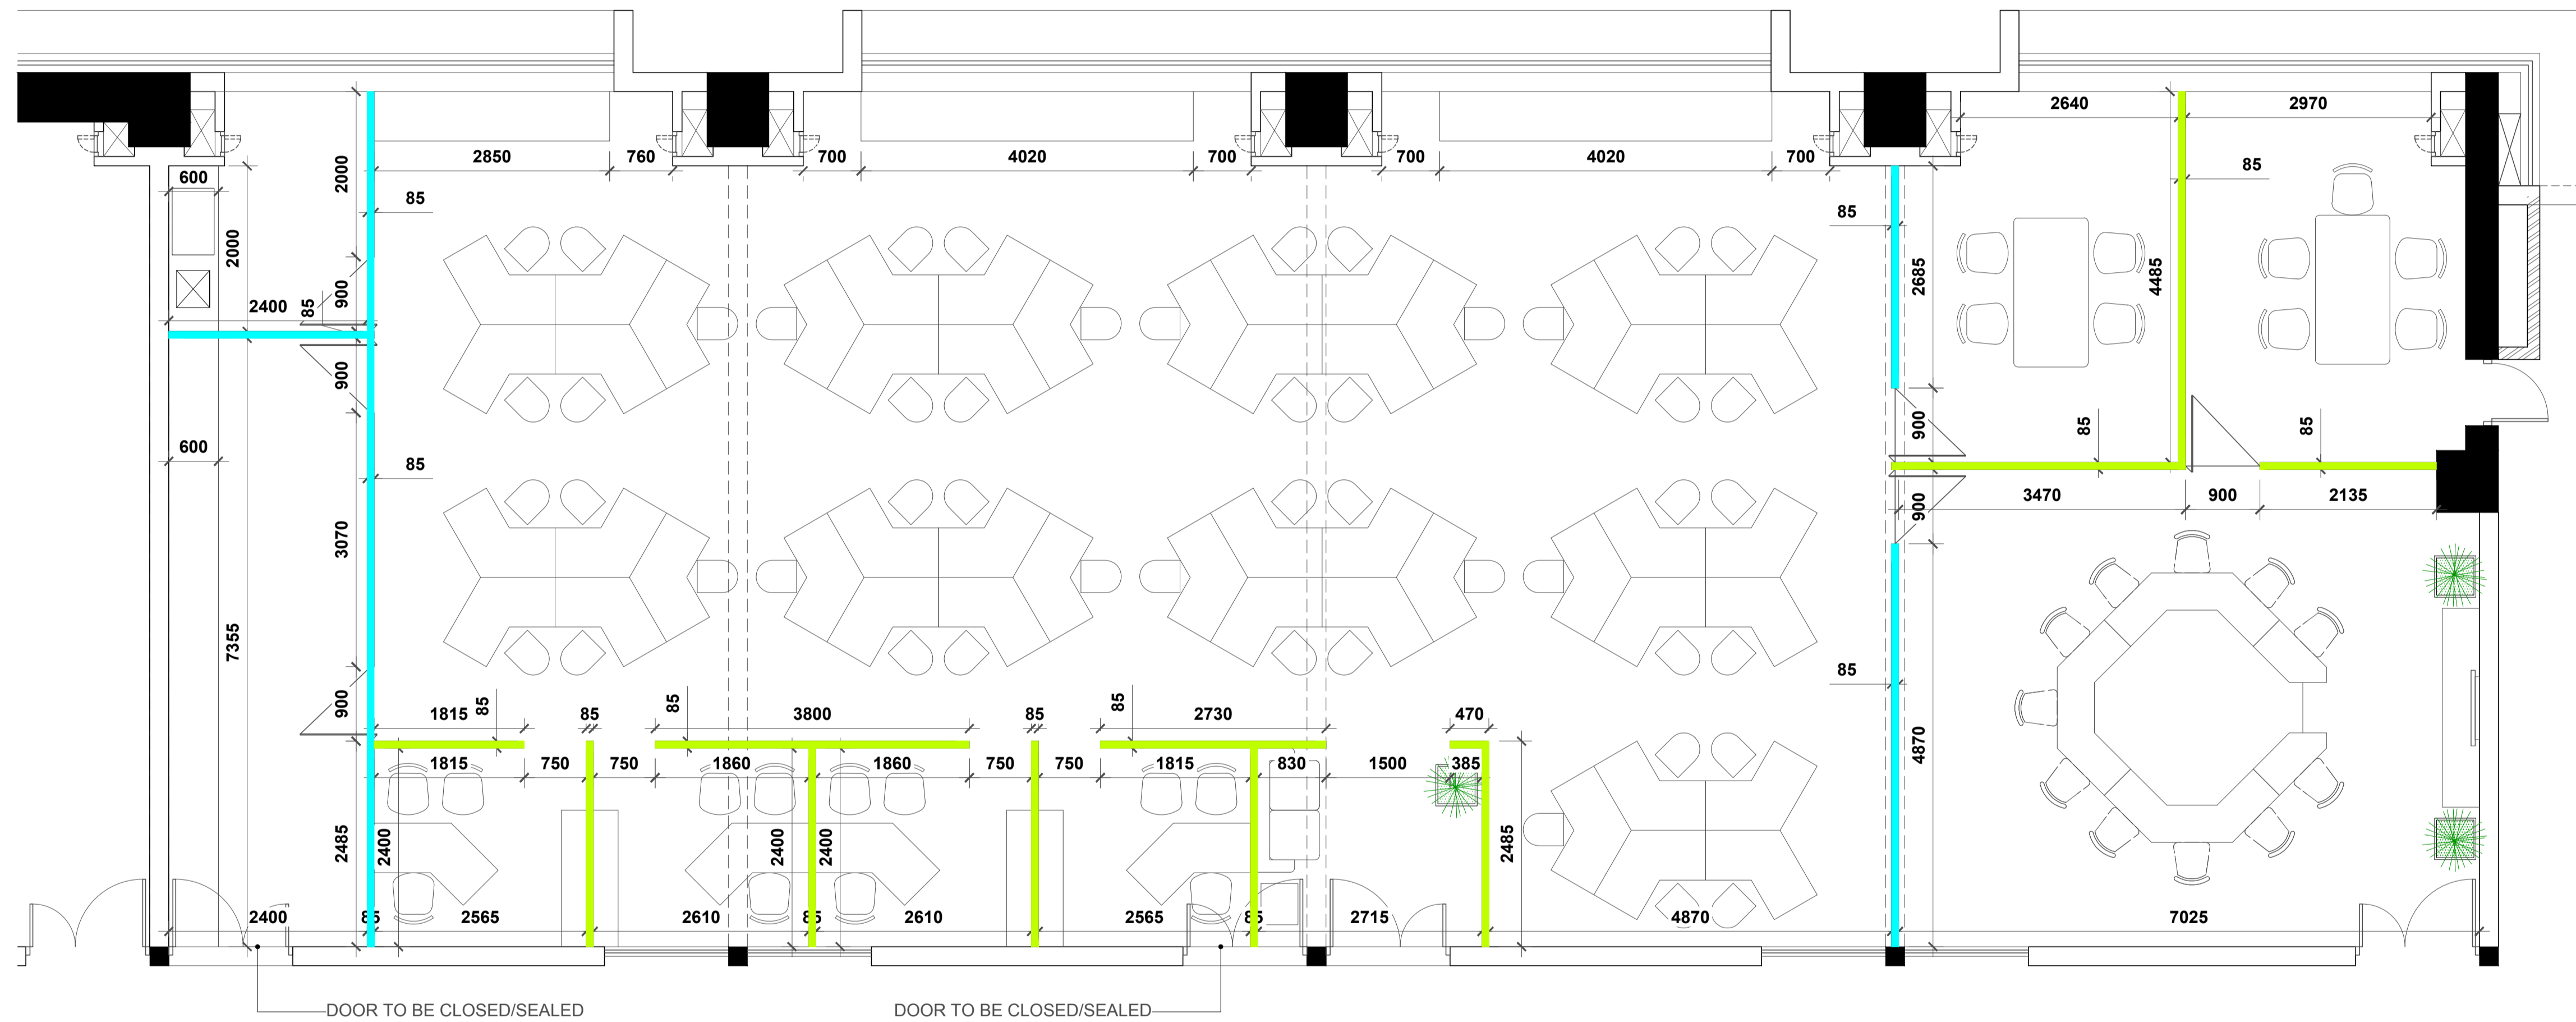

— FULL HEIGHT PARTITION
— LOW HEIGHT PARTITION